


NETWORK DESIGN

PROJECT NAME | PROJECT LOCATION

OFFICE

WAREHOUSE

M-OFFICE

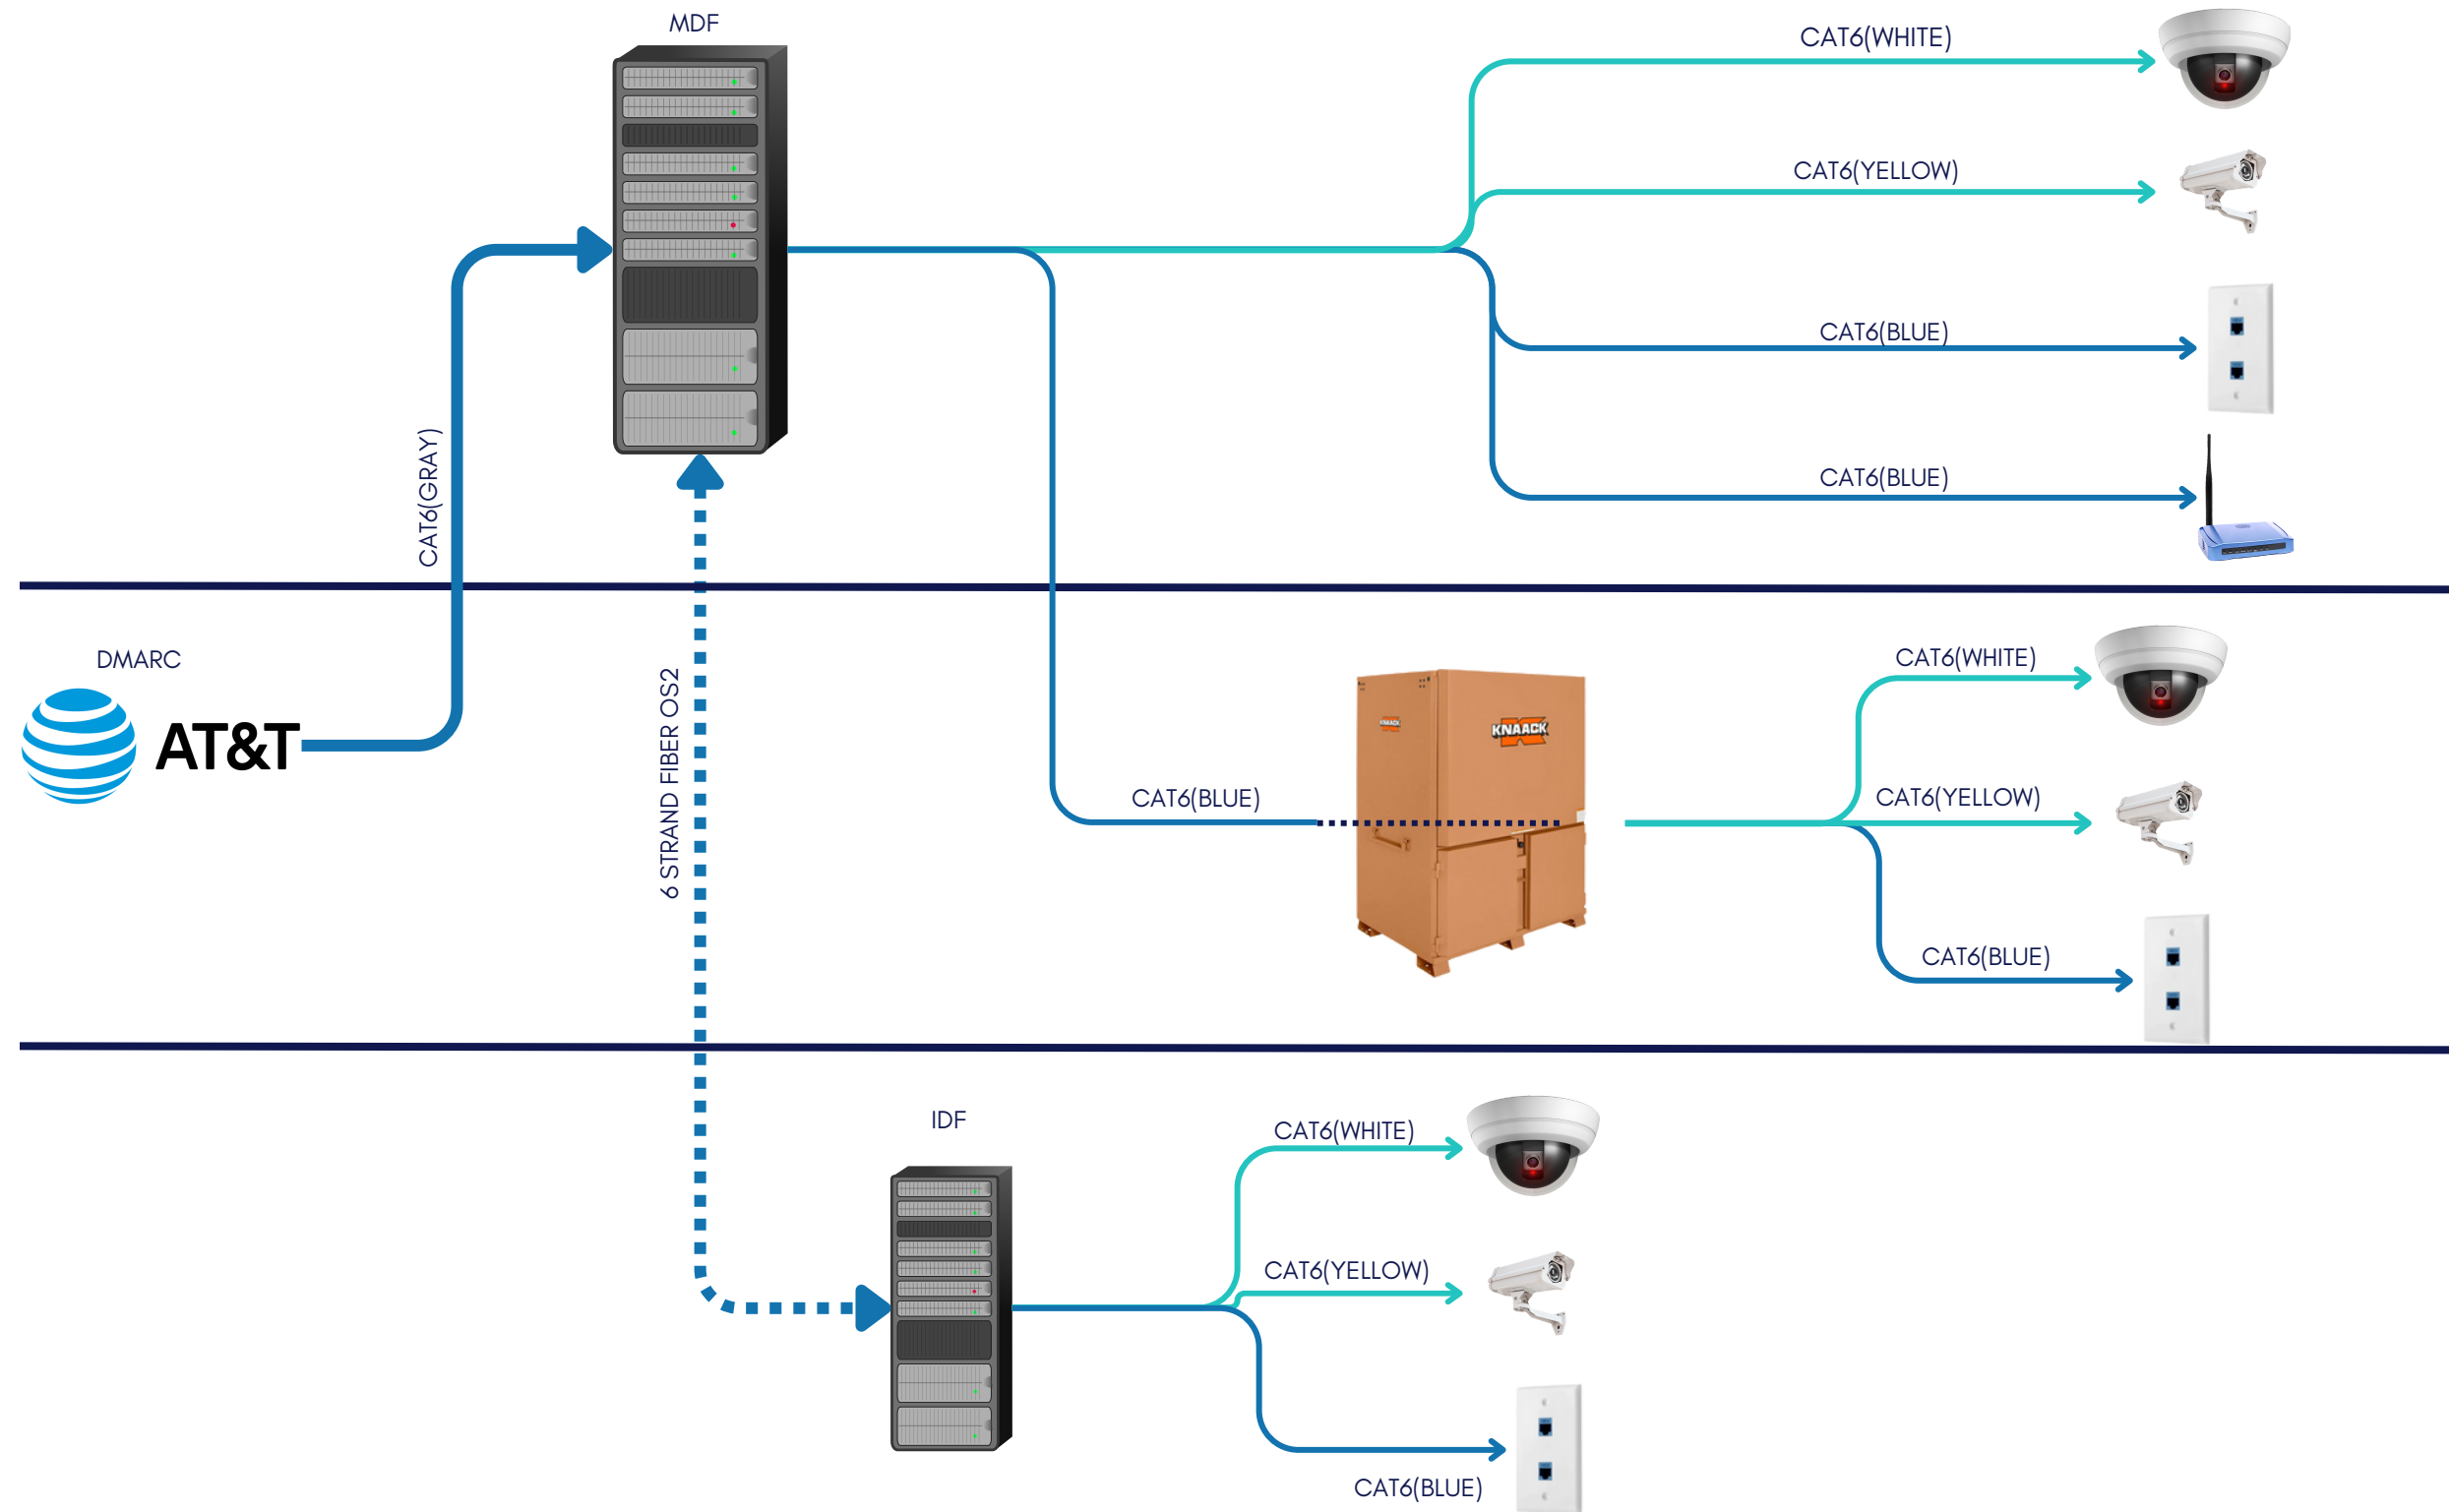

LEGEND



TRANSACTIONAL CAMERAS

OFFICE QUANTITY: 2
 WAREHOUSE QUANTITY: 2
 M-OFFICE QUANTITY: 3
 CABLE COLOR: WHITE
 CABLE TYPE: CAT6



SECURITY CAMERAS

OFFICE QUANTITY: 6
 WAREHOUSE QUANTITY: 2
 M-OFFICE QUANTITY: 3
 CABLE COLOR: YELLOW
 CABLE TYPE: CAT6



DATA DROPS

OFFICE QUANTITY: 22
 WAREHOUSE QUANTITY: 4
 M-OFFICE QUANTITY: 4
 CABLE COLOR: BLUE
 CABLE TYPE: CAT6



WAP DROPS

OFFICE QUANTITY: 1
 WAREHOUSE QUANTITY: 0
 M-OFFICE QUANTITY: 0
 CABLE COLOR: BLUE
 CABLE TYPE: CAT6

